

No.	By	Date	Description
1	CH	07.19.07	ADDITION OF SQA/TMS


54 TEMPLE PLACE
 BOSTON, MA
 DOCUMENTATION
 REQUESTED
 DOCUMENTS
 05.25.07

54 TEMPLE PLACE
 BOSTON, MA 02210
 FIFTH FLOOR
 FLOOR PLAN

Job No. 07042200

A7

Sheet 7 of 13

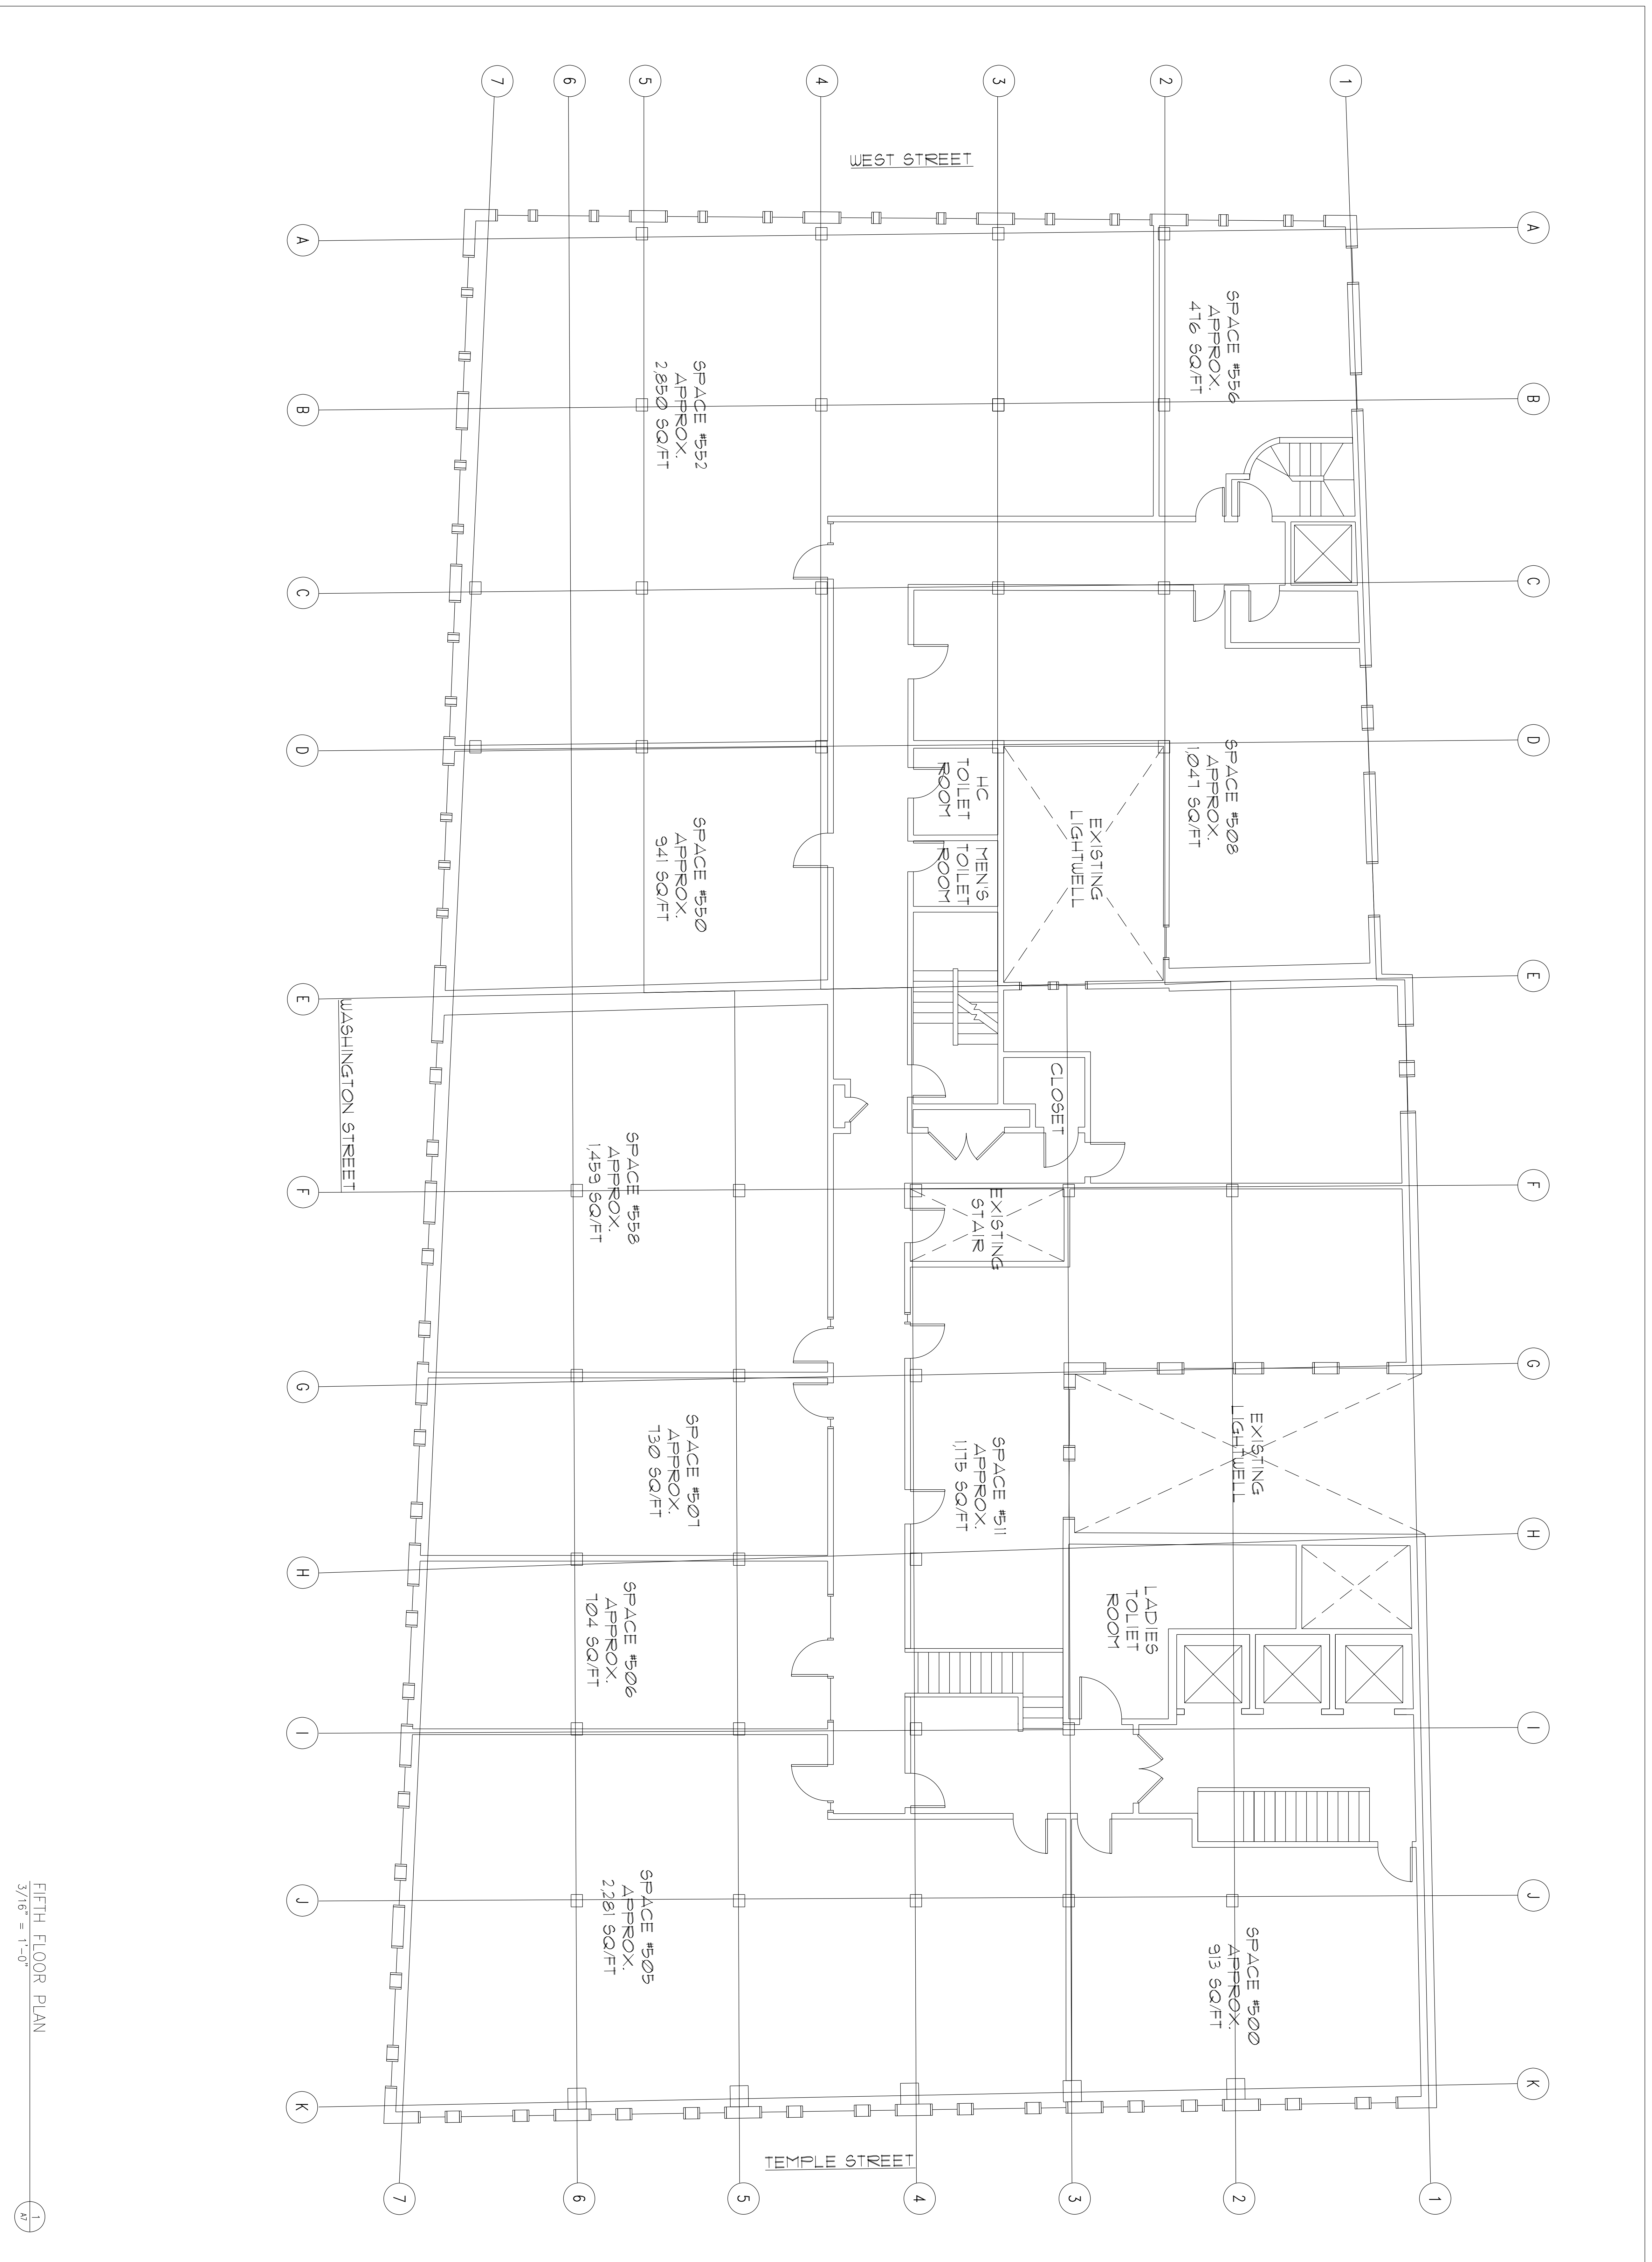

FIFTH FLOOR PLAN
 3/16" = 1'-0"